







LEGENDA

-  Stávající obvodové a vnitřní nosné zdivo z cihel a lomového kamene
-  Tepelná izolace tl. 200mm
-  Porotherm Profi 30 na tenkovrstvou maltu
-  SDK příčky tl. 125mm



Č.	Název místnosti	Plocha (m ²)	Nášlapná vrstva	Povrchová úprava zdí	Povrchová úprava stropu
101	Ložnice	16,37	Laminát	Omítka	SDK podhled
102	Koupelna	4,03	Keramická dlažba	Keramický obklad	SDK podhled
103	Technická místnost	1,36	Keramická dlažba	Keramický obklad	SDK podhled
104	Vstupní hala	11,05	Keramická dlažba	Omítka	SDK podhled
105	Obývací část	18,27	Laminát	Omítka + obklad	SDK podhled
106	Kuchyňská část	13,43	Keramická dlažba	Omítka + obklad	SDK podhled
107	Jídlna	12,67	Keramická dlažba	Omítka + obklad	SDK podhled
		77,19 m²			

  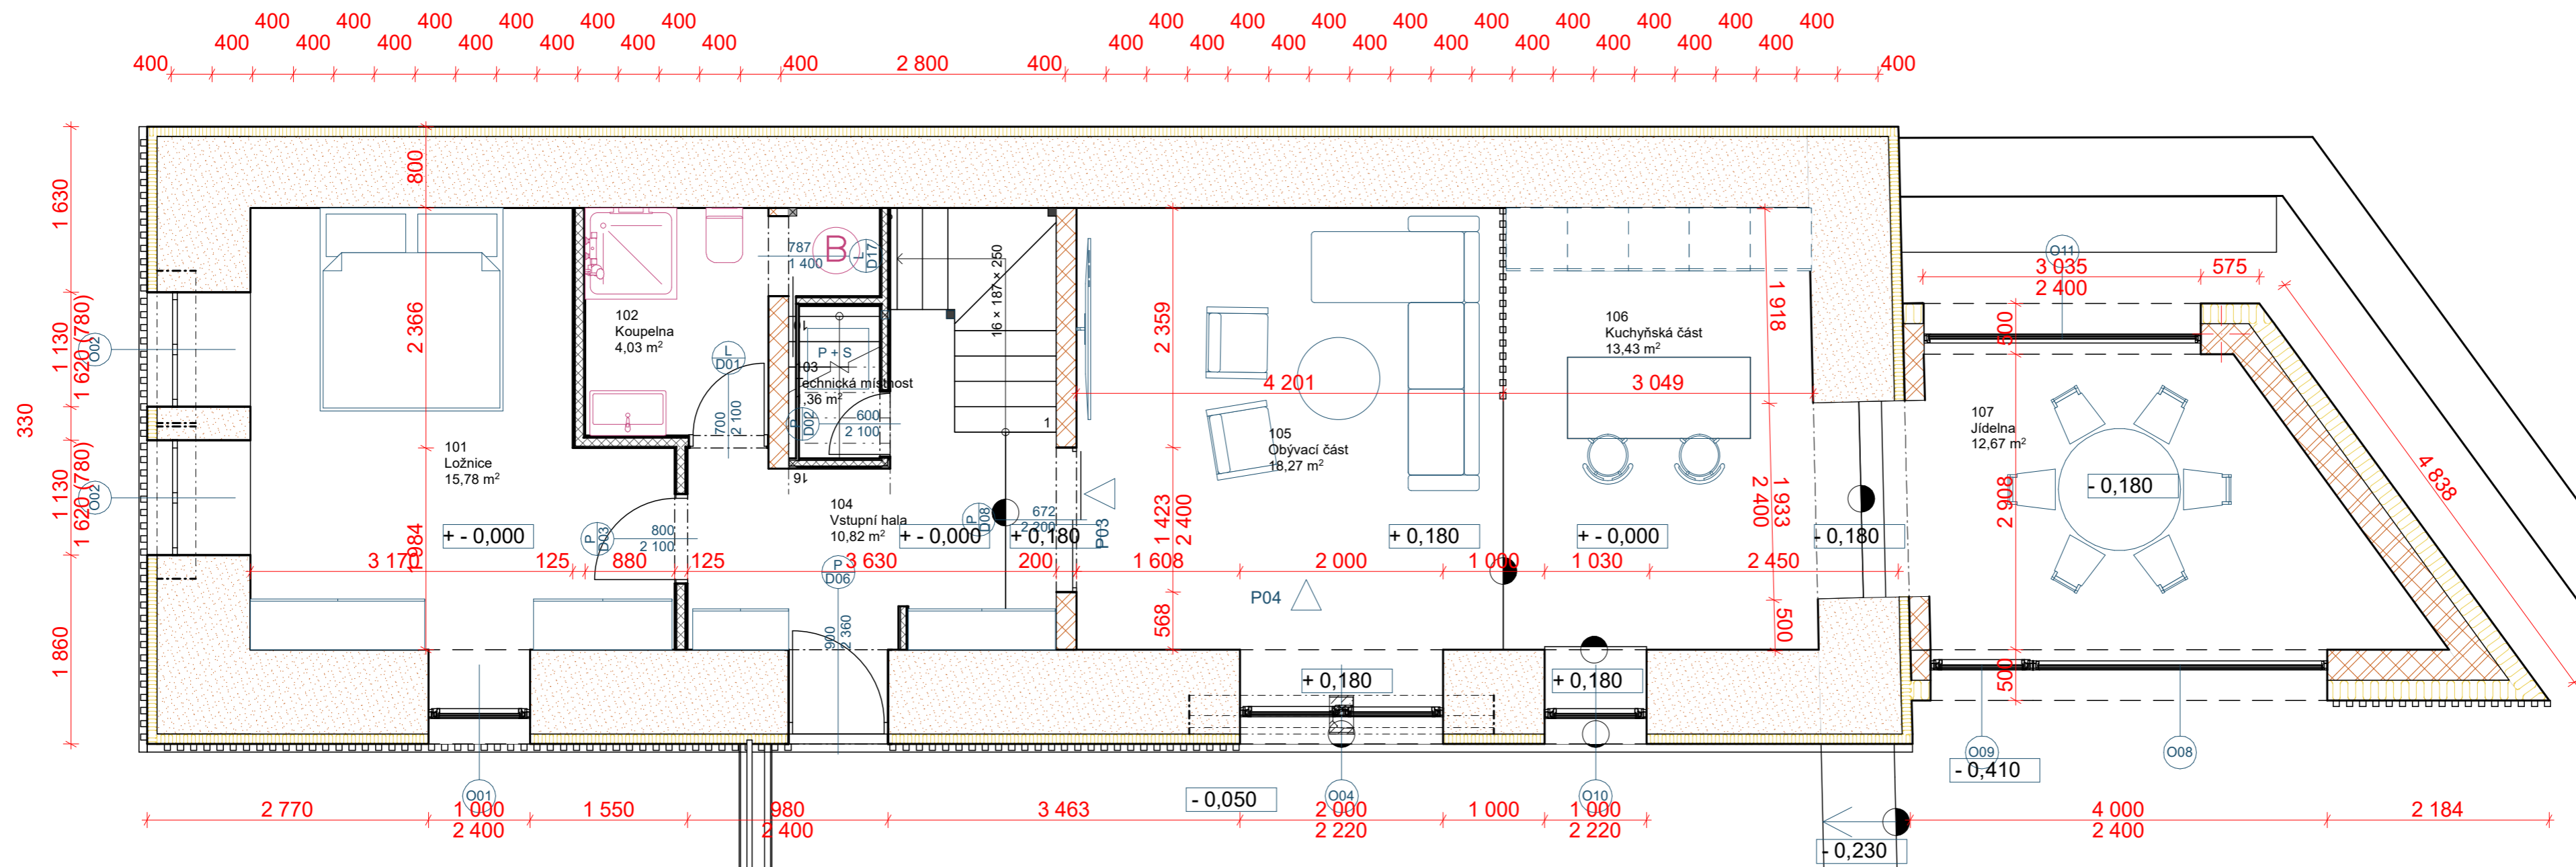

www.espservice.cz

ILADINO
Kř. Šumavská 1086, Větrná, 272 02
T: +420 862 241 241

IMPERIUM ESTATE
www.imperiumestate.cz

EVNÍ
INVESTITOR: INVUBUILD GROUP a.s.
Lubná 756/2, Vohovice
Příbram 25, 250 00
IČO: 25112046
DIČ: CZ11632046

BRUKA TANTIS

GENERAL NOTE:
This drawing design shall not be used in conjunction with any other drawings. It is the responsibility of the client to ensure that all relevant information is provided to the designer. The designer is not responsible for any errors or omissions in the drawing. The client is responsible for the accuracy of the data provided. The drawing is valid only for the project and site specified. The drawing is not to be used for any other purpose without the written consent of the designer. The drawing is the property of the designer and shall remain confidential. The drawing is not to be reproduced or distributed without the written consent of the designer. The drawing is not to be used for any other purpose without the written consent of the designer. The drawing is the property of the designer and shall remain confidential. The drawing is not to be reproduced or distributed without the written consent of the designer. The drawing is not to be used for any other purpose without the written consent of the designer.

REVISIONS:

NO.	DATE	REMARKS

SIGNATURE:

KEY PLAN

PŮDORYS 1NP

PROJECT NAME:
RD - MNICHOVICE

DRAWING TITLE:
NAVRŽENÝ STAV

DATE: 04/2024
PROJECT: 1003
PHASE:
DRAWN BY:
SCALE: 1:50
DWG NO.
ID-OB-